




10 SQUARE HINGE HOUSE

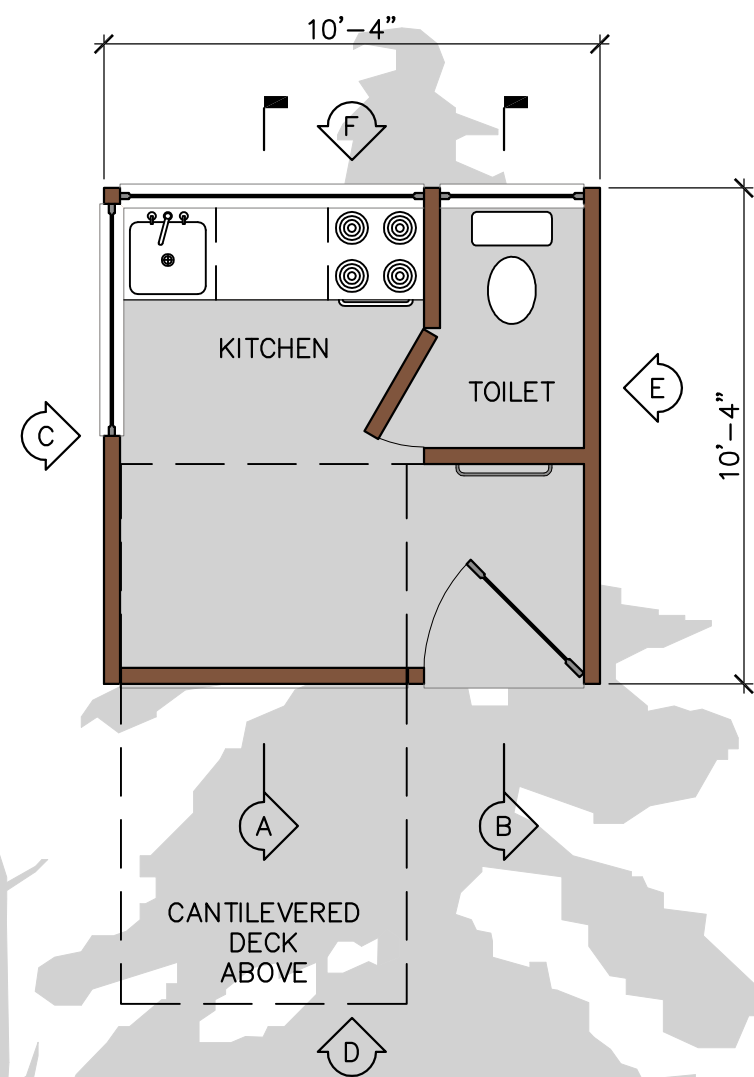


(G) 1ST PLAN

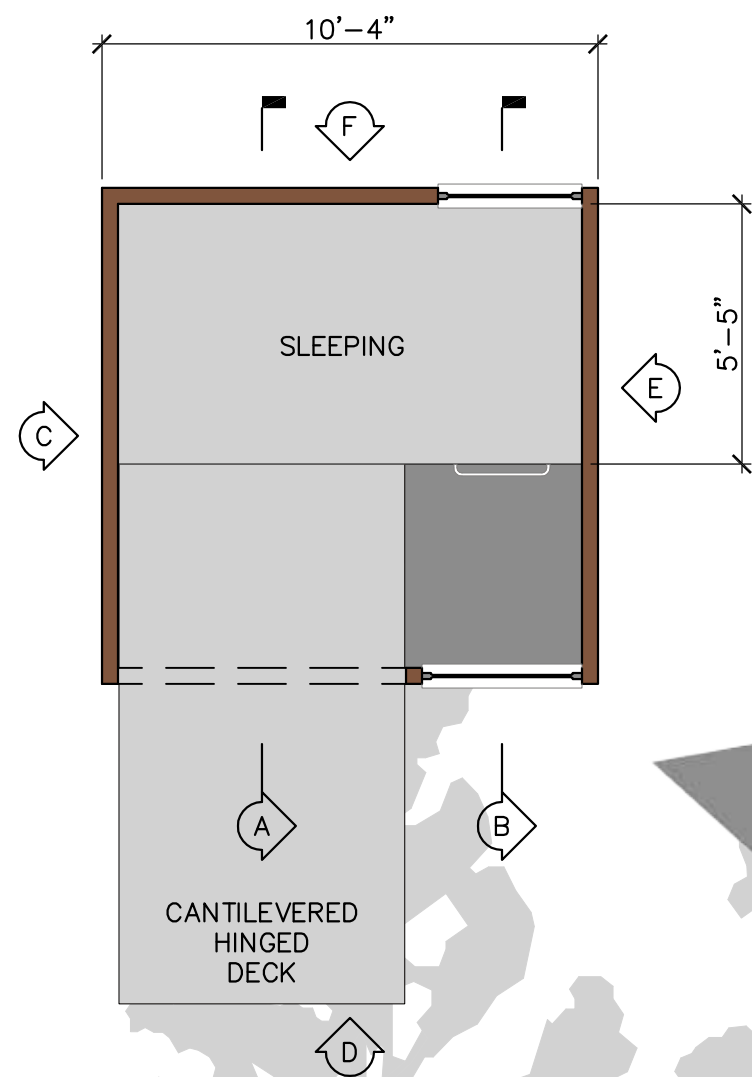


(H) 2ND PLAN

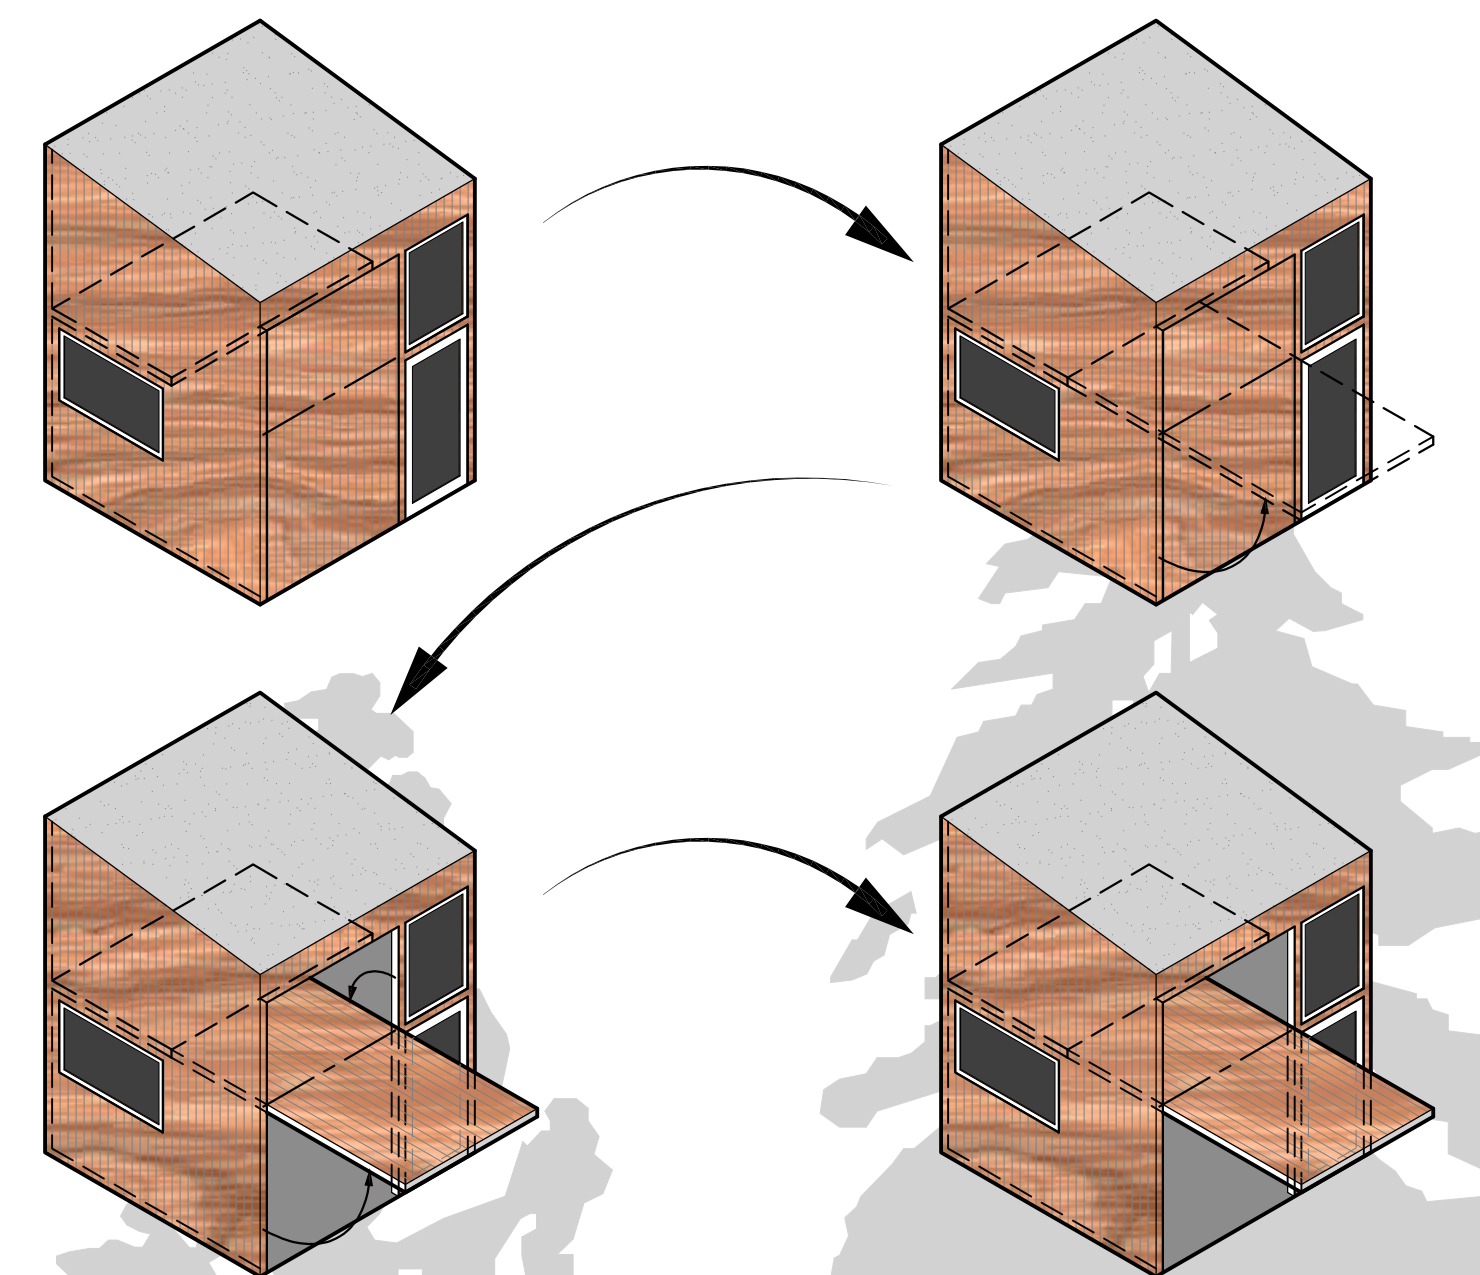


HINGE WALL SEQUENCE

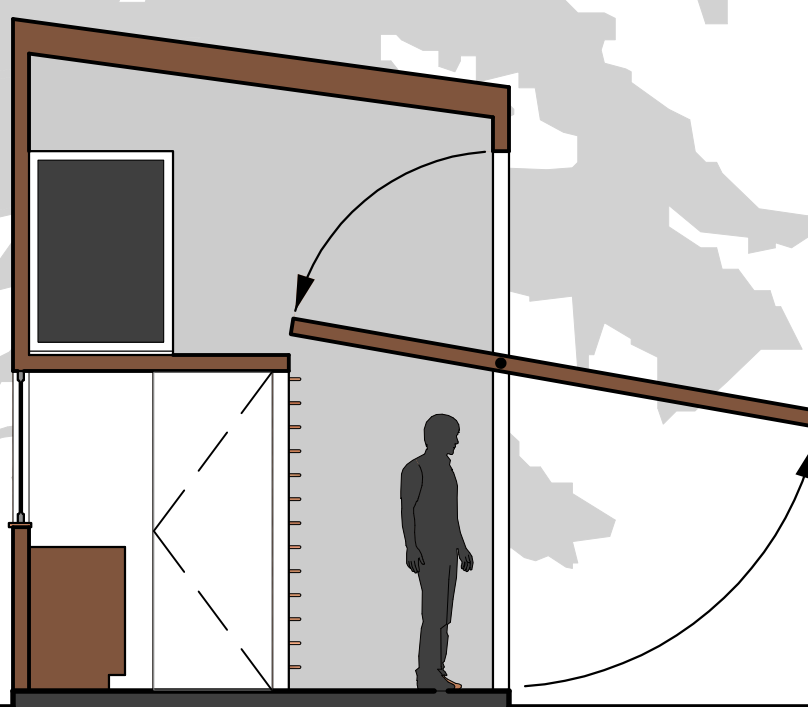


(A) SECTION

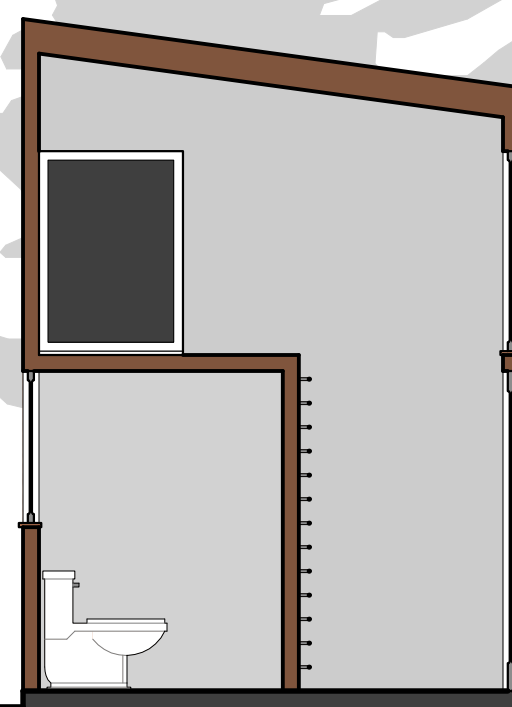


(B) SECTION

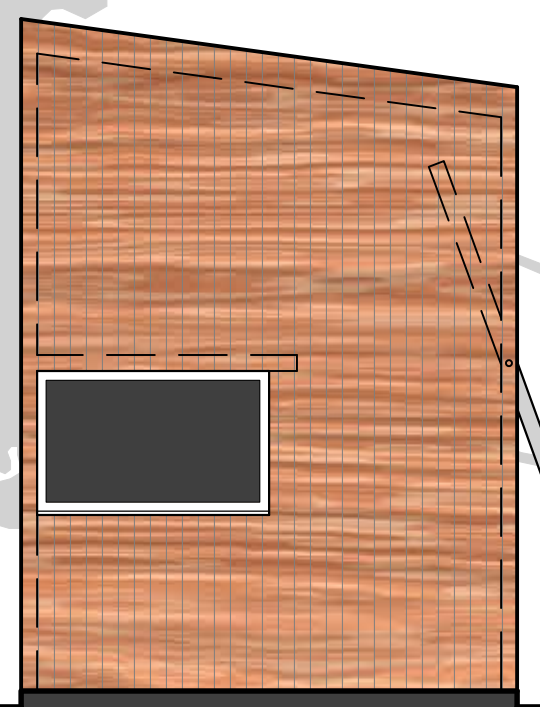


(C) ELEVATION

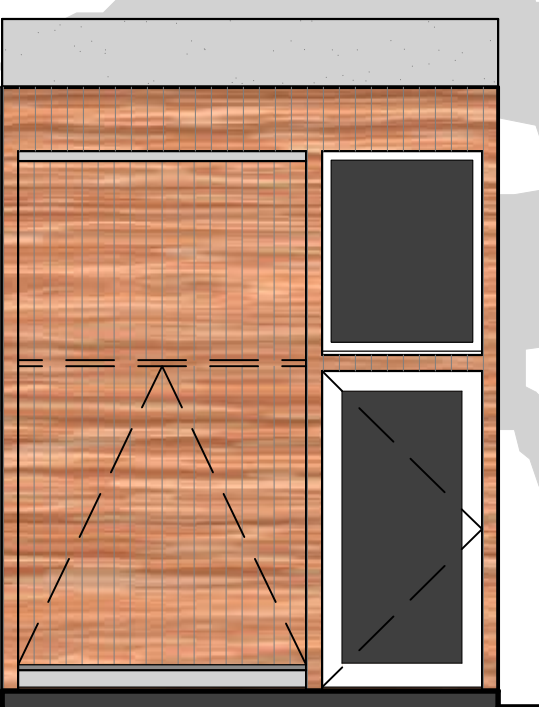

(D) ELEVATION

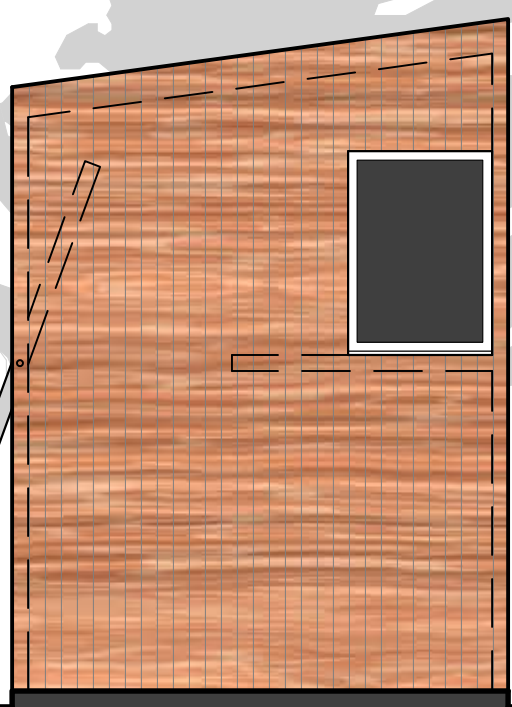

(E) ELEVATION

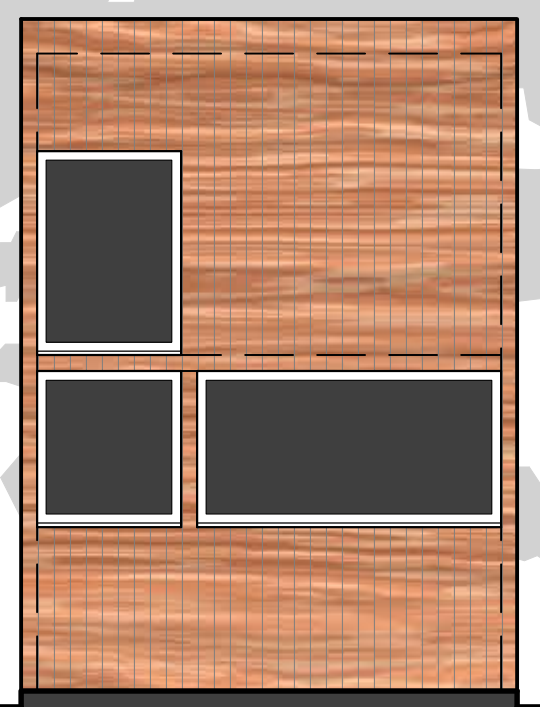

(F) ELEVATION